


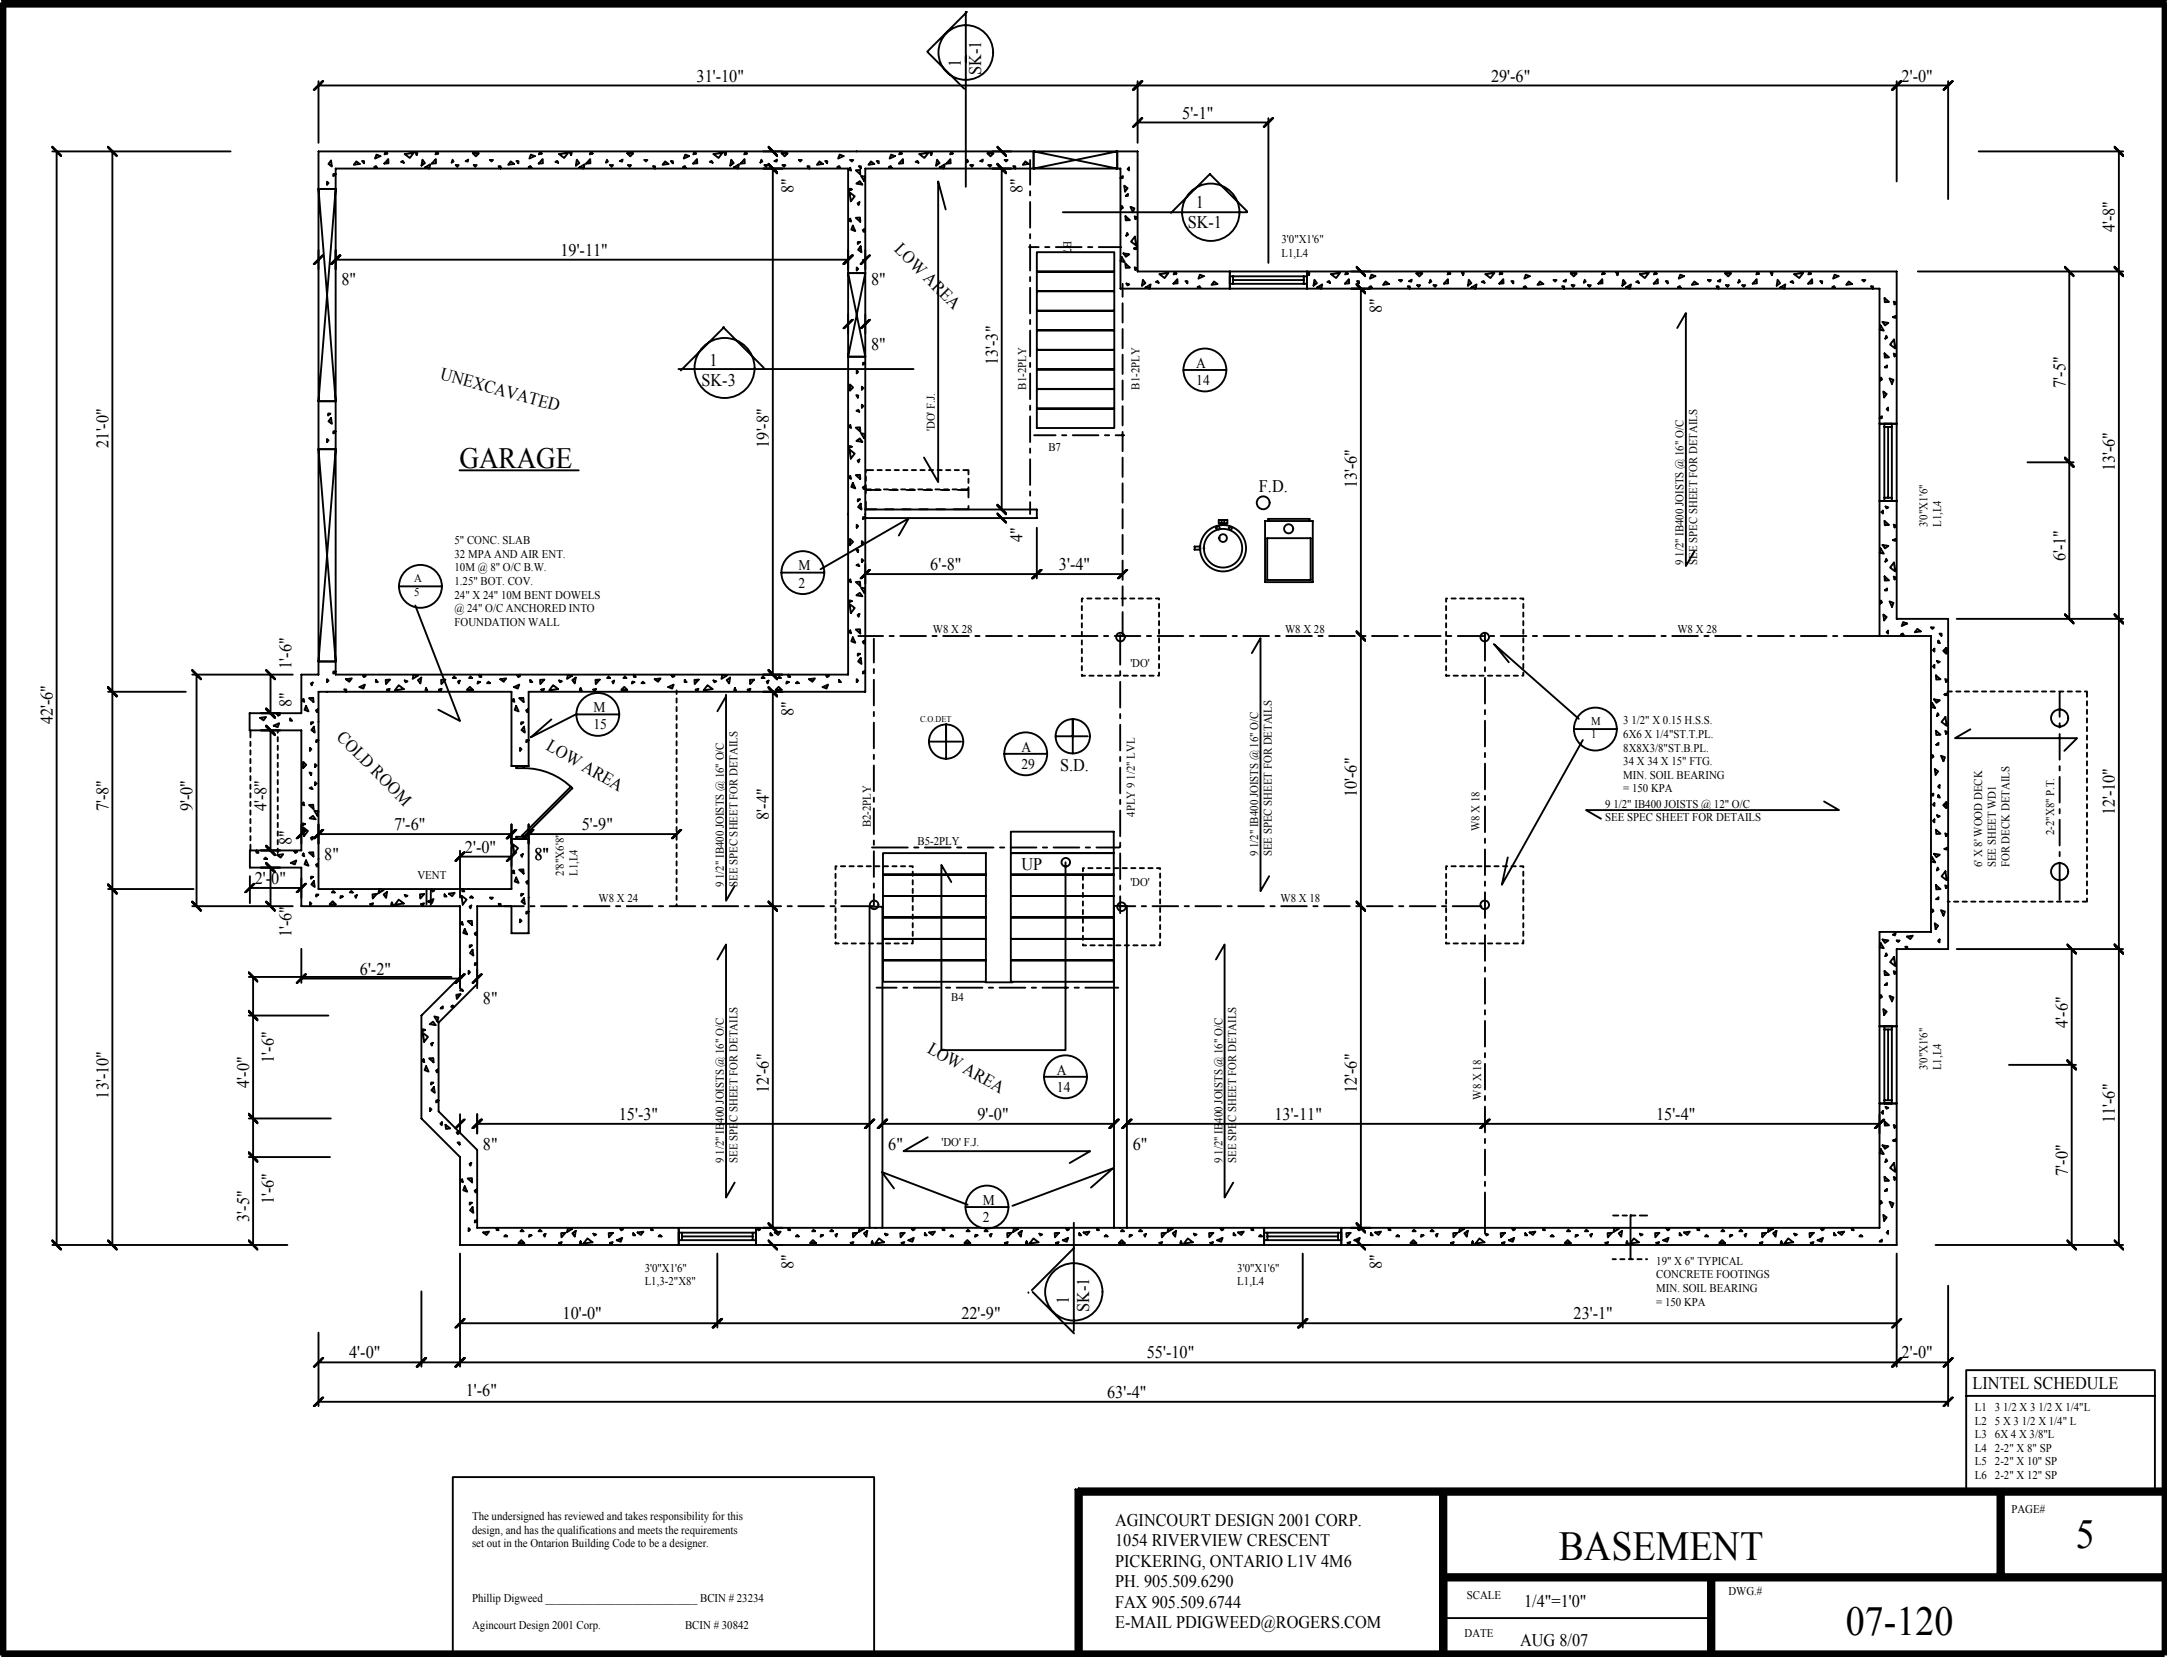

The undersigned has reviewed and takes responsibility for this design, and has the qualifications and meets the requirements set out in the Ontario Building Code to be a designer.

Phillip Digweed _____ BCIN # 23234
Agincourt Design 2001 Corp. BCIN # 30842

AGINCOURT DESIGN 2001 CORP.
1054 RIVERVIEW CRESCENT
PICKERING, ONTARIO L1V 4M6
PH. 905.509.6290
FAX 905.509.6744
E-MAIL PDIGWEED@ROGERS.COM

BASEMENT		PAGE# 5
SCALE 1/4"=1'0"	DWG.# 07-120	
DATE AUG 8/07		