


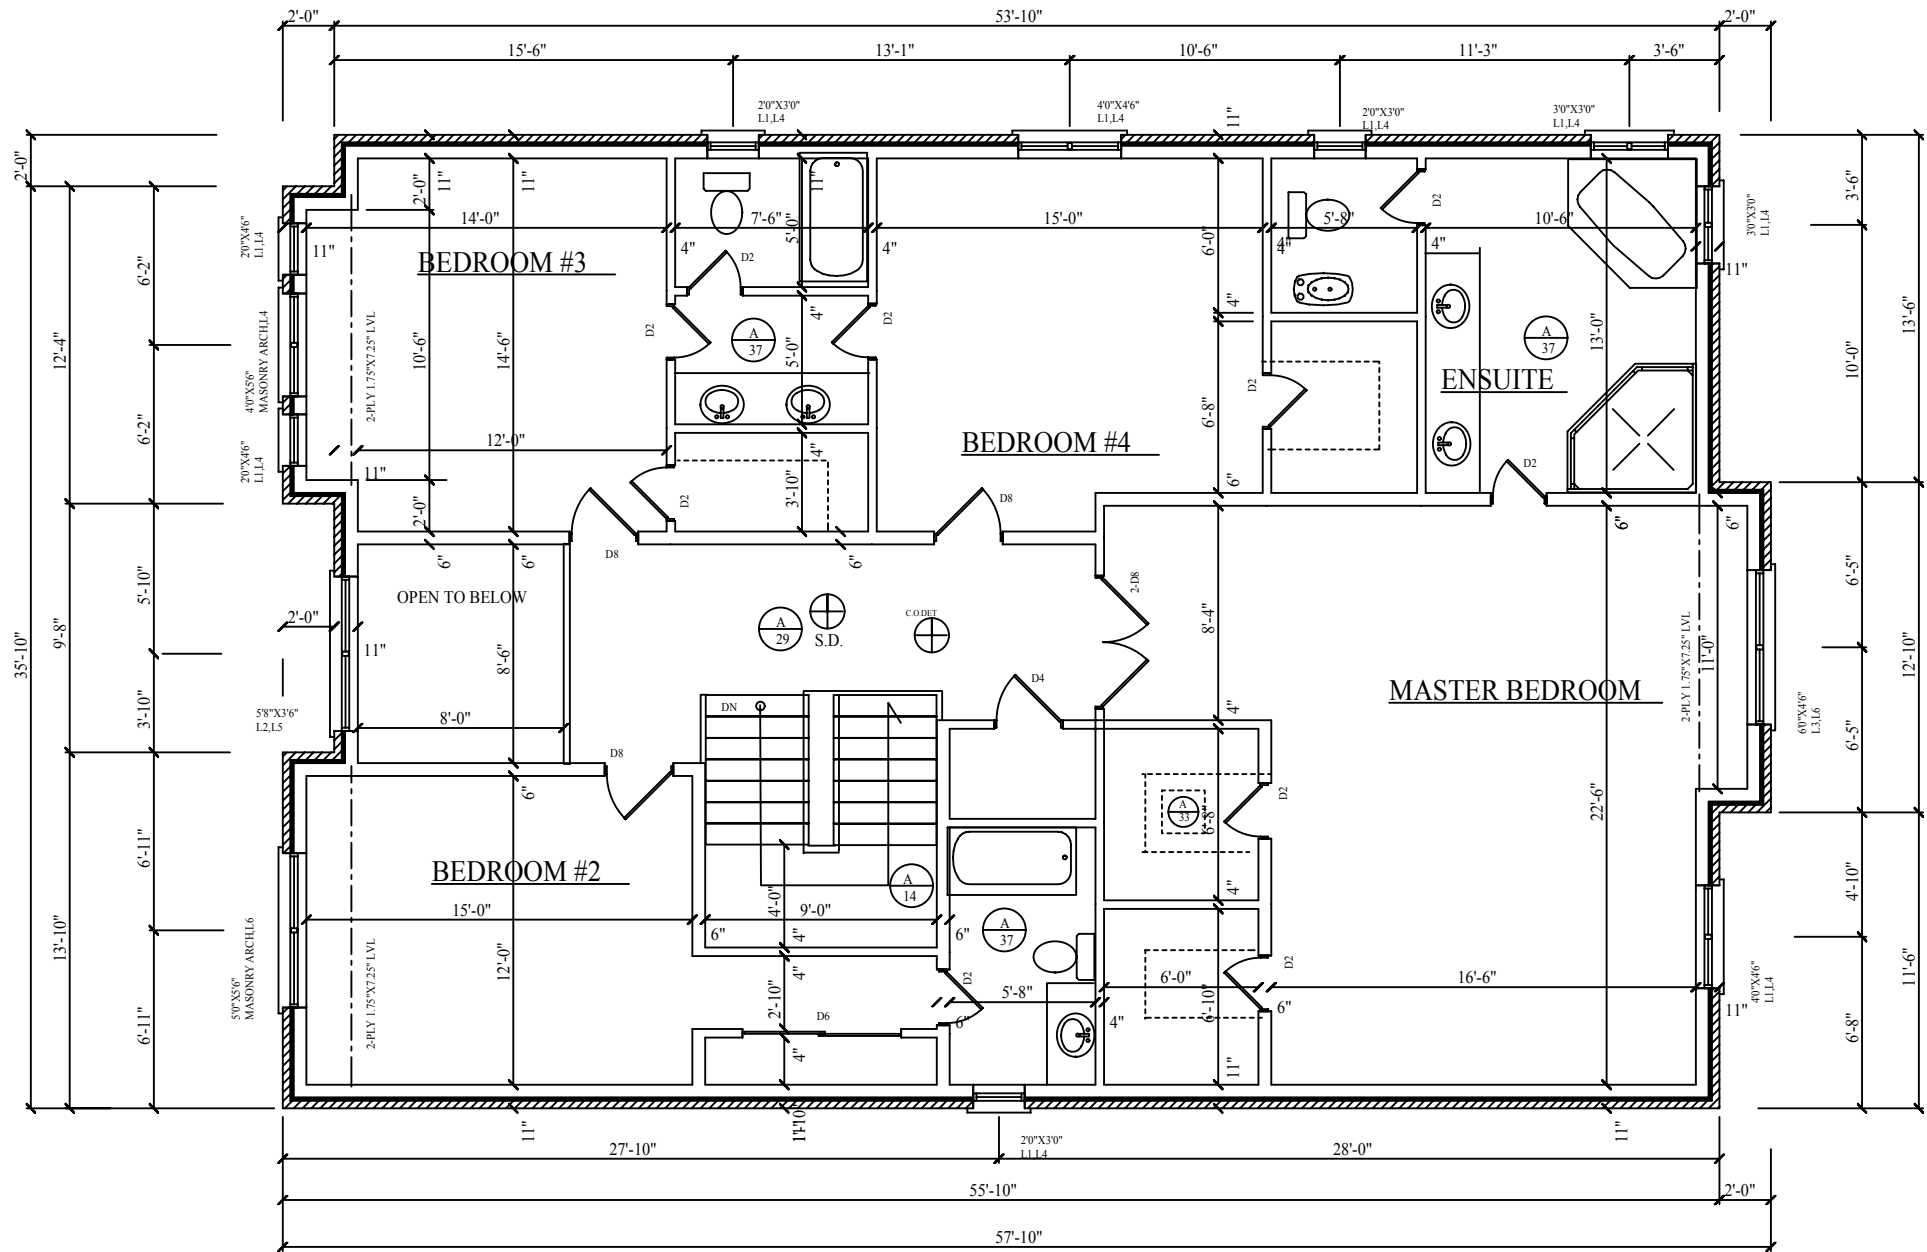

The undersigned has reviewed and takes responsibility for this design, and has the qualifications and meets the requirements set out in the Ontario Building Code to be a designer.

Phillip Digweed BCIN # 23234
Agincourt Design 2001 Corp. BCIN # 30842

DOOR SIZES
D1 1'6"X6'8"
D2 2'0"X6'8"
D3 2'-2"X6'8"
D4 2'8"X6'8"
D5 4'0"X6'8" SL
D6 5'0"X6'8" SL
D7 3'0"X6'8" BI-FOLD
D8 2'6"X6'8"

AGINCOURT DESIGN 2001 CORP.
1054 RIVERVIEW CRESCENT
PICKERING, ONTARIO L1V 4M6
PH. 905.509.6290
FAX 905.509.6744
E-MAIL PDIGWEED@ROGERS.COM

SECOND FLOOR		PAGE#
SCALE 1/4"=1'0"	DWG.#	7
DATE JUNE 18/07	07-120	